














Installation type	Material	Top detail	Bottom detail
	<ul style="list-style-type: none">  Untreated  Corten  Galvanized  Powder coated  Rus10-coated 	<div style="display: flex; justify-content: space-around;"> <div style="text-align: center;">  Straight </div> <div style="text-align: center;">  Single fold outwards </div> </div> <div style="text-align: center; margin-top: 20px;">  Double fold outwards </div>	<div style="display: flex; justify-content: space-around;"> <div style="text-align: center;">  Straight </div> <div style="text-align: center;">  Single fold outwards </div> </div>


Applications

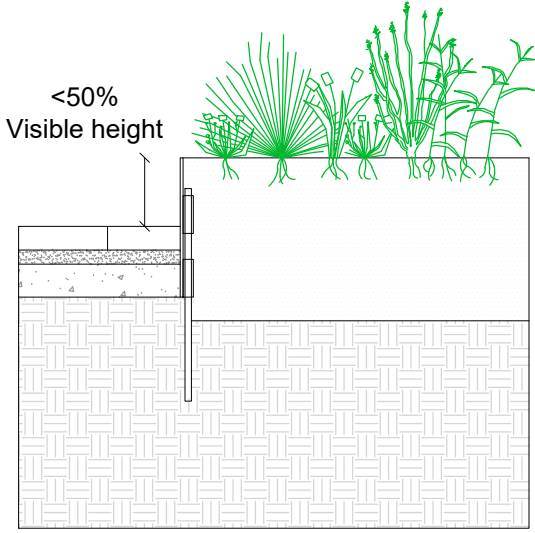

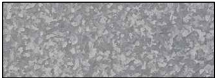


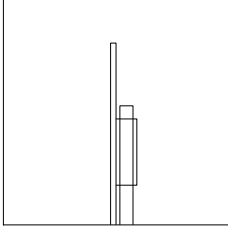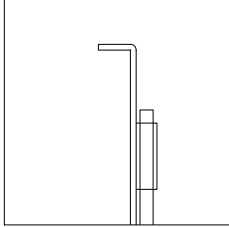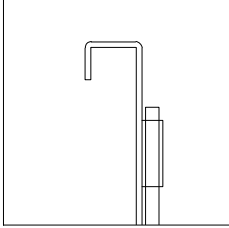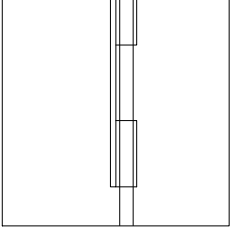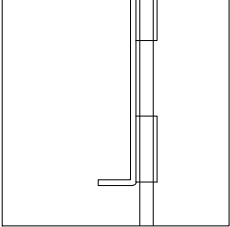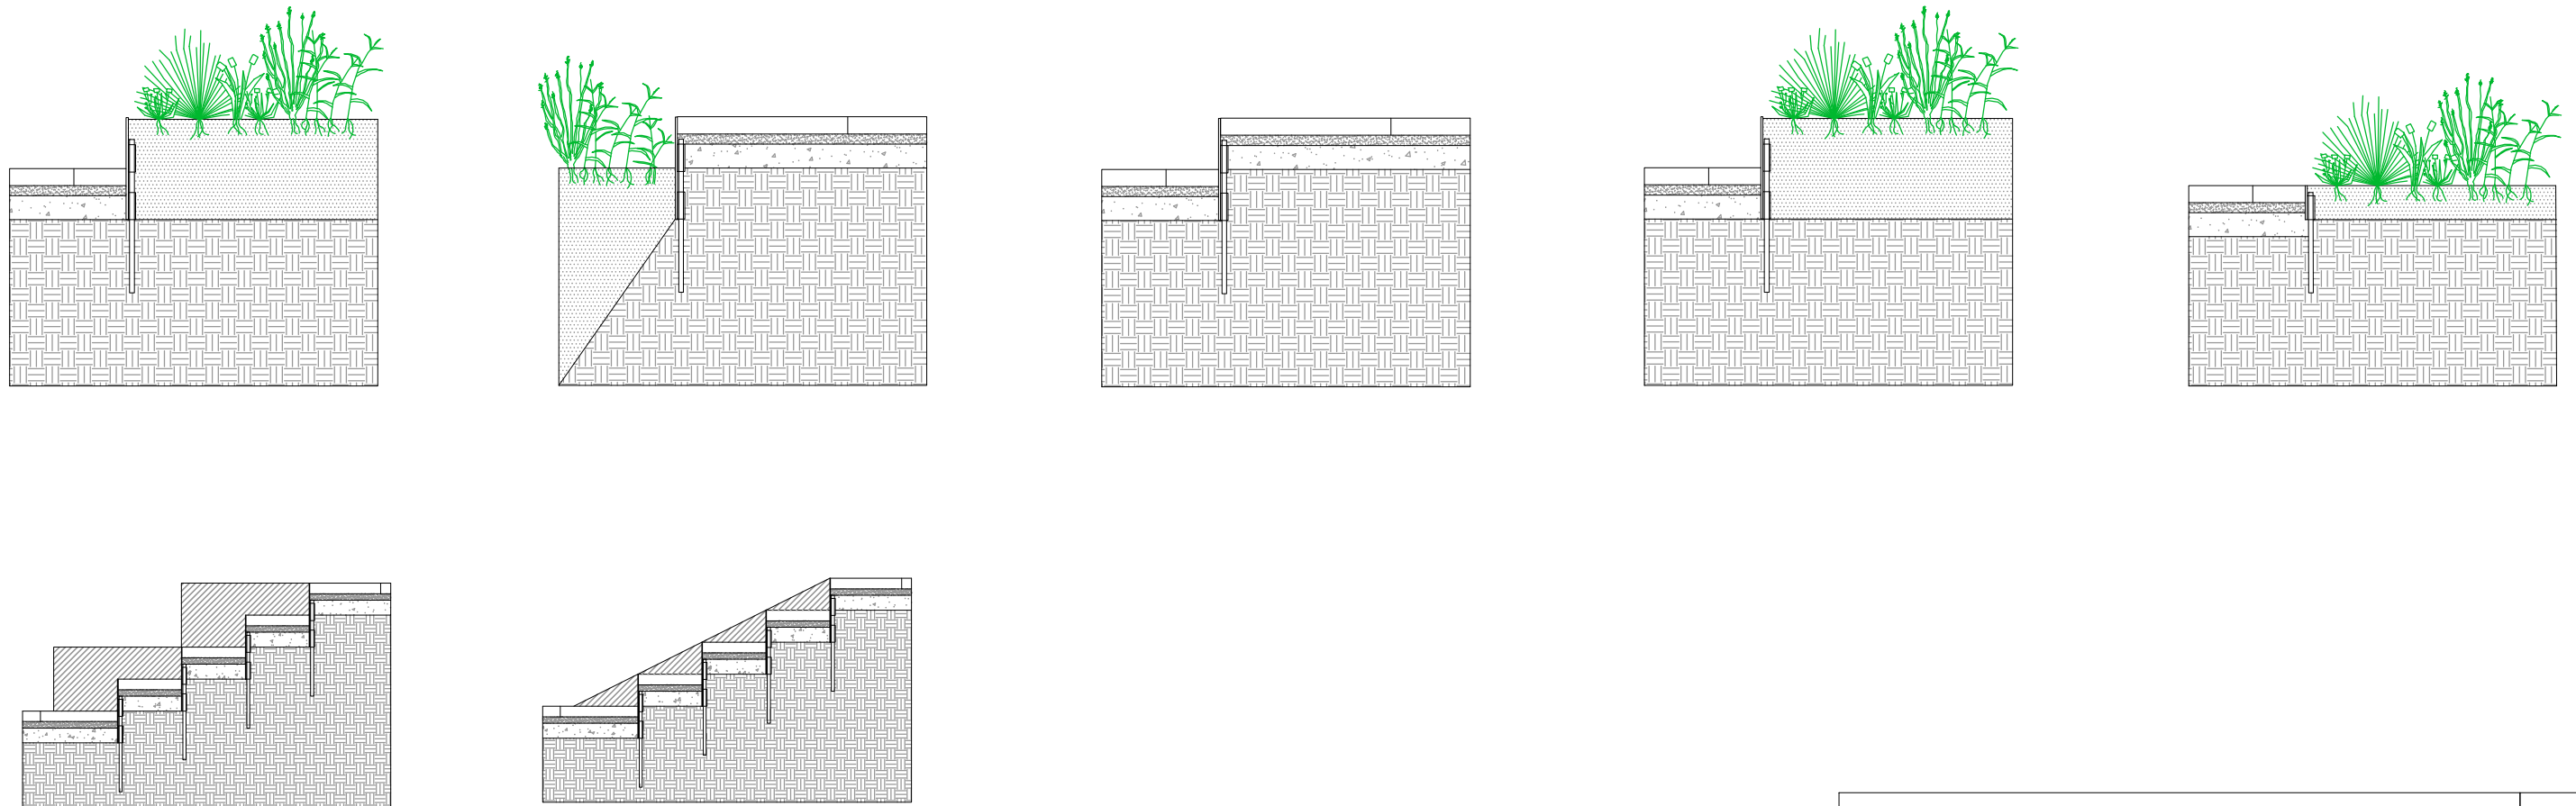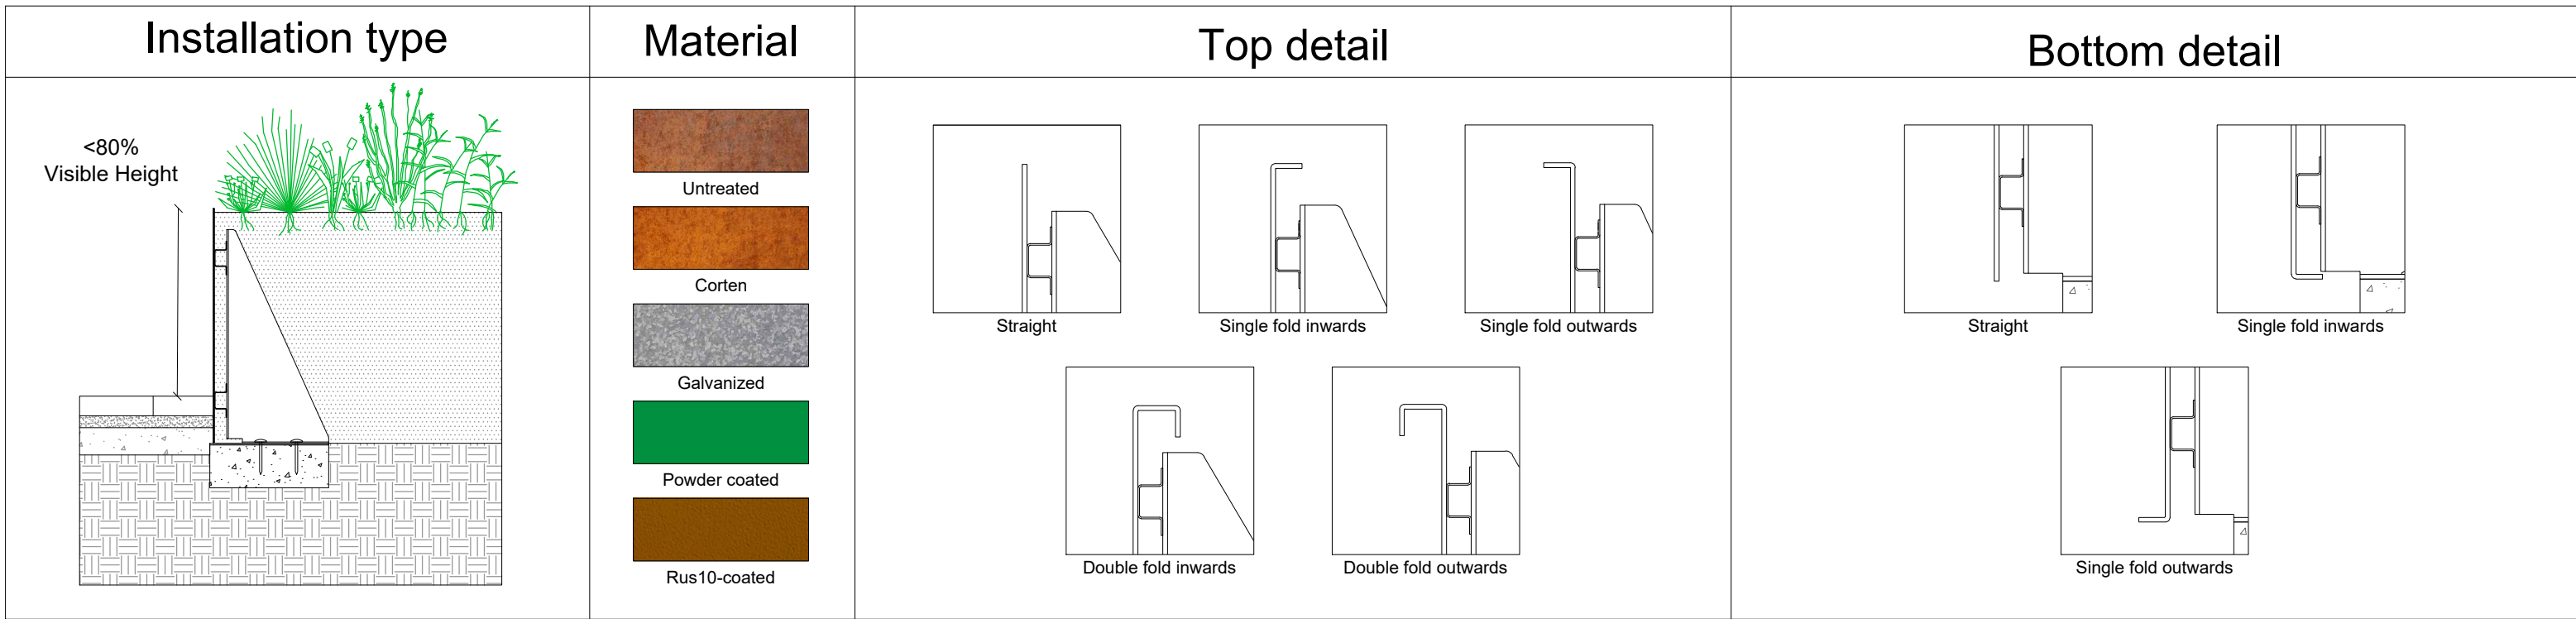









Contrast Freestyle In Terrain <150mm					Walgerholm 13-15 DK 3500 Værløse tel +45 44971099 en.milford.dk
Product Category: Edging		Drawing Type: Principle			
Date: 12/07/2021	Initials:	Scale: NTS	Sheet: A3	Rev.: 0	Page no. 1 of 1
Note that this drawing is for illustration purposes only. It relies on the project engineer and/or contractor to check all details and determine its suitability for use.					

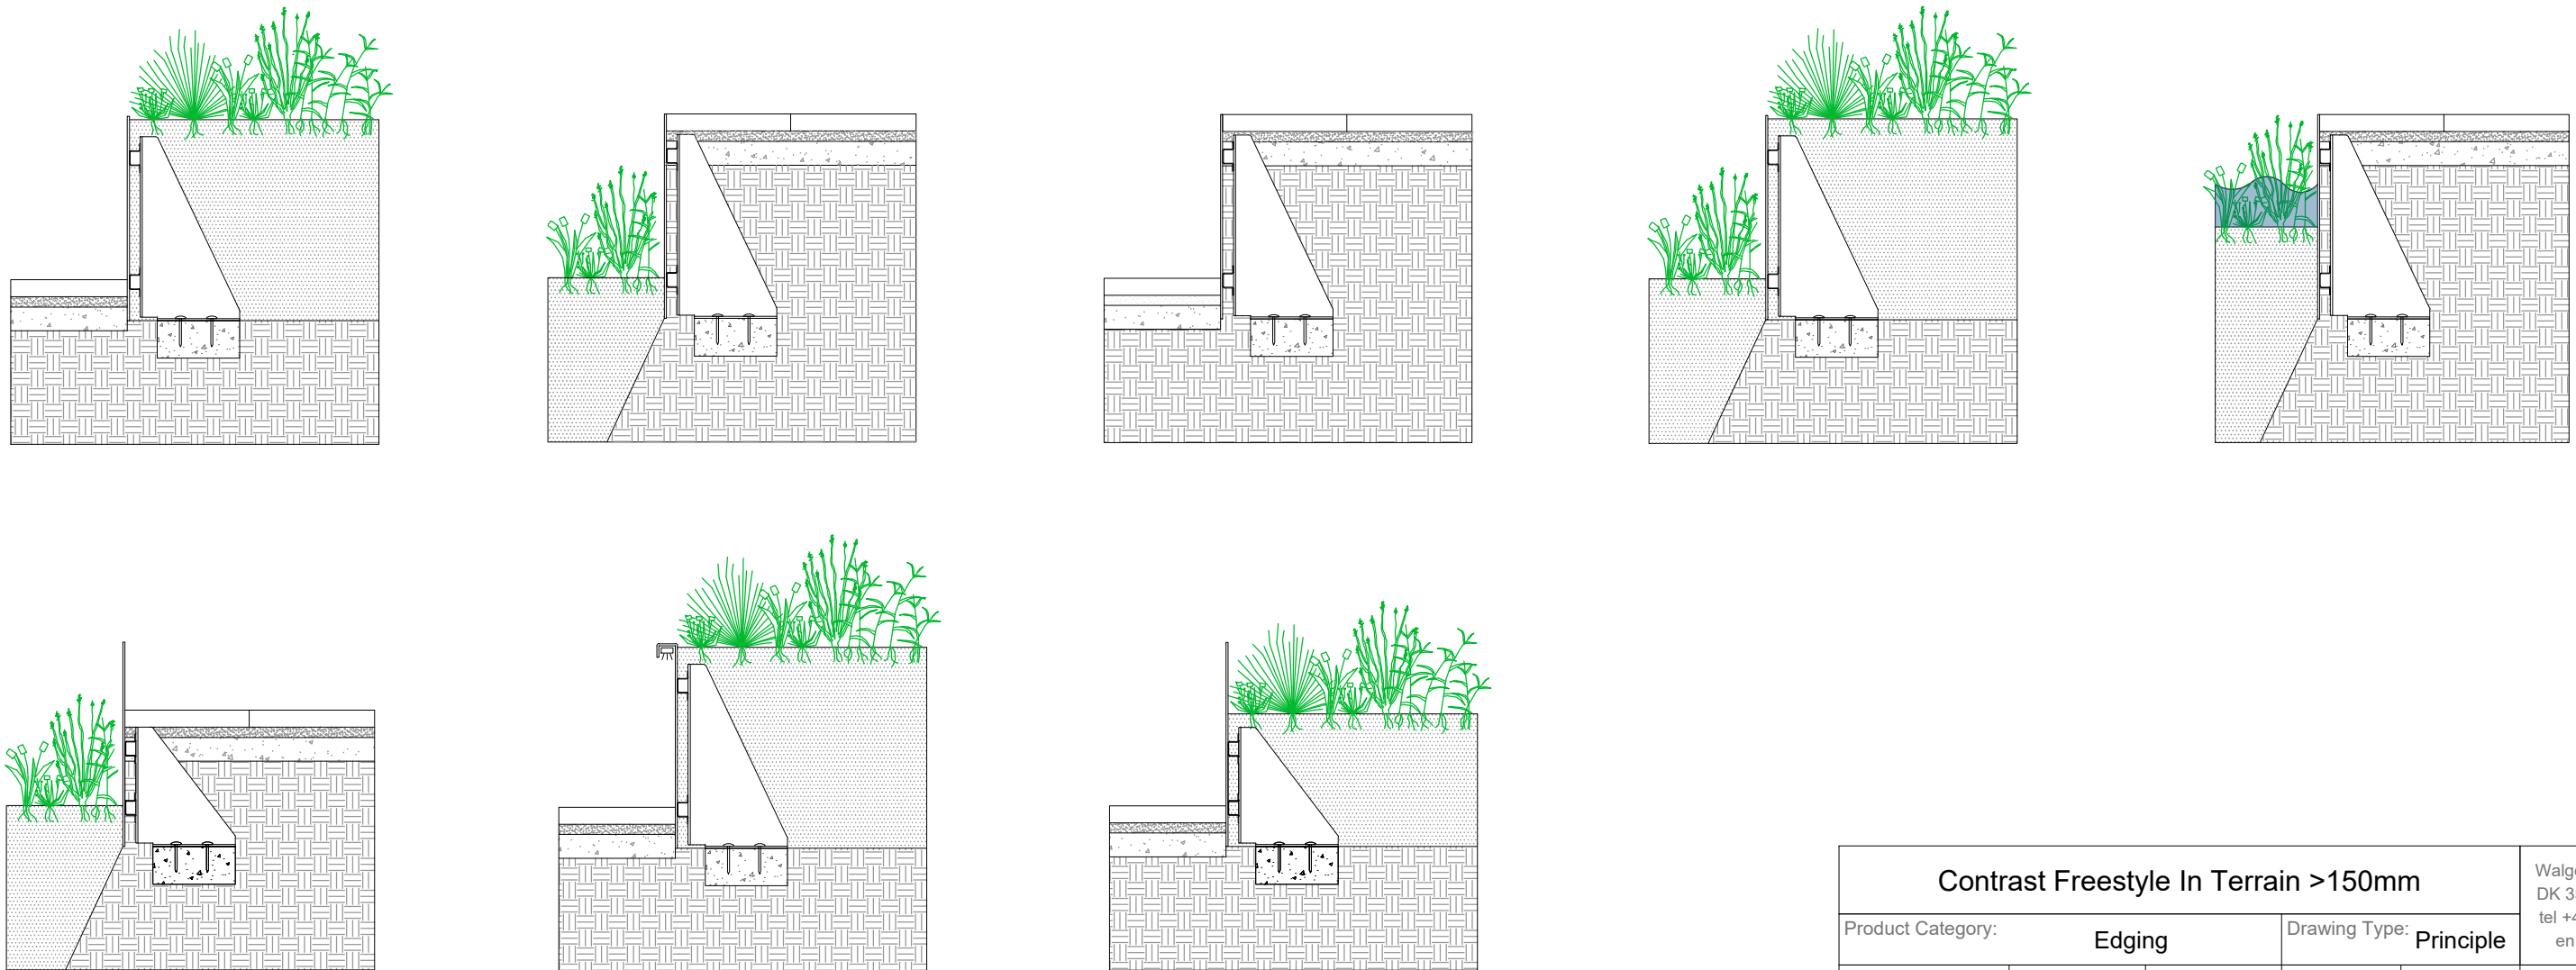









Applications

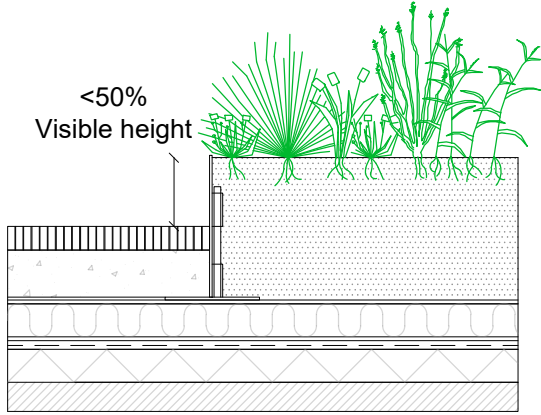

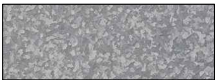


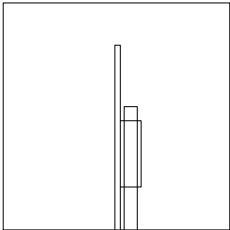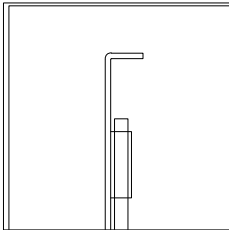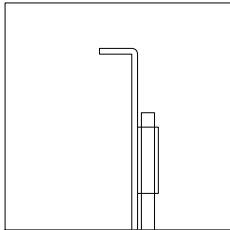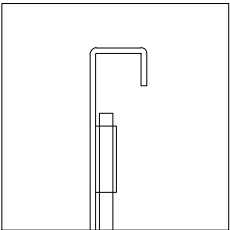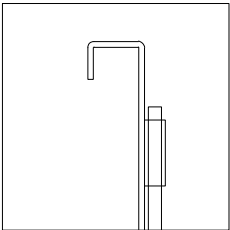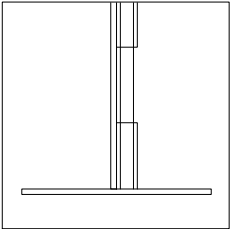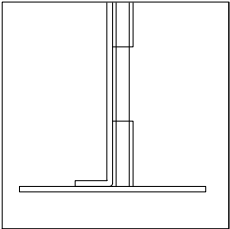


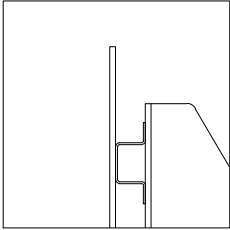
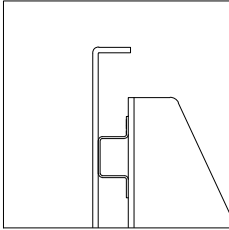
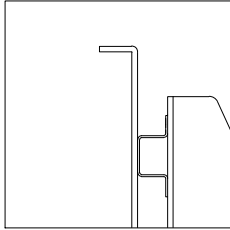
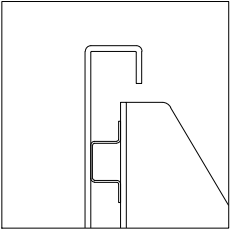
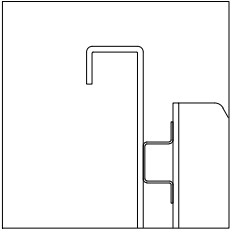
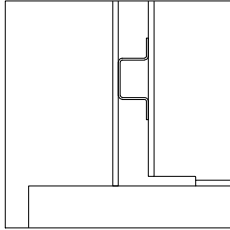
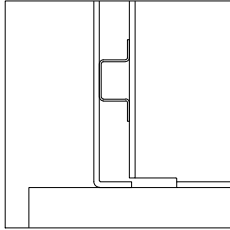
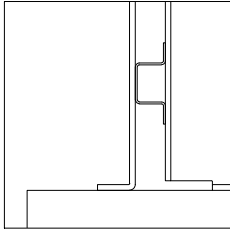
Contrast Freestyle In Terrain >150mm					Walgerholm 13-15 DK 3500 Værløse tel +45 44971099 en.milford.dk
Product Category: Edging		Drawing Type: Principle			
Date: 12/07/2021	Initials:	Scale: NTS	Sheet: A3	Rev.: 0	Page no. 1 of 1
Note that this drawing is for illustration purposes only. It relies on the project engineer and/or contractor to check all details and determine its suitability for use.					

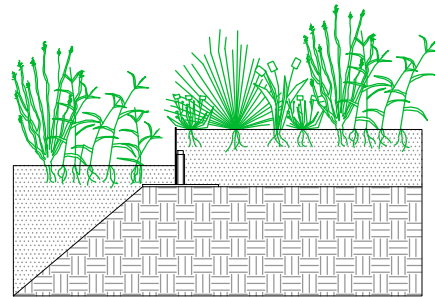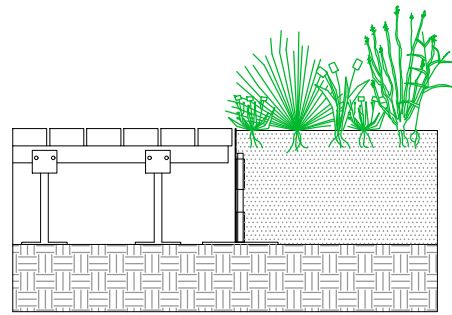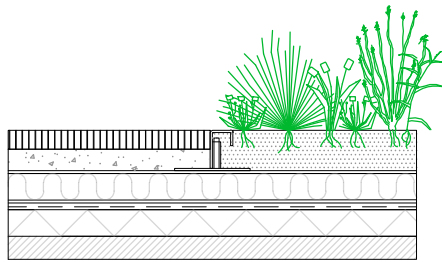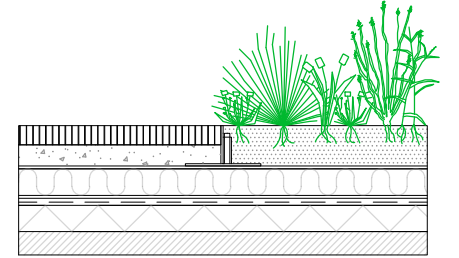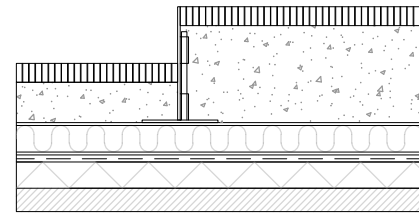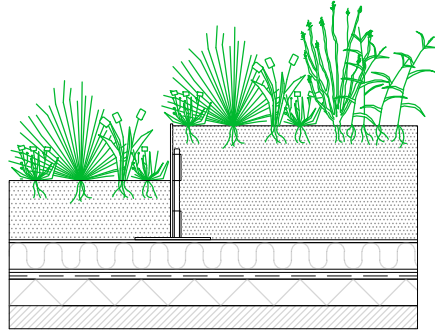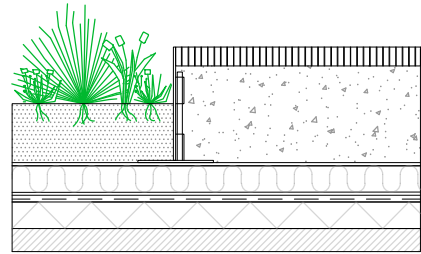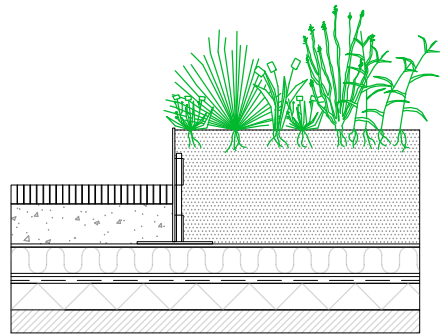Installation type	Material	Top detail	Bottom detail
	<ul style="list-style-type: none">  Untreated  Corten  Galvanized  Powder coated  Rus10-coated 	<div style="display: flex; flex-wrap: wrap; justify-content: space-around;"> <div style="text-align: center; margin: 5px;">  Straight </div> <div style="text-align: center; margin: 5px;">  Single fold inwards </div> <div style="text-align: center; margin: 5px;">  Single fold outwards </div> <div style="text-align: center; margin: 5px;">  Double fold inwards </div> <div style="text-align: center; margin: 5px;">  Double fold outwards </div> </div>	<div style="display: flex; justify-content: space-around;"> <div style="text-align: center; margin: 5px;">  Straight </div> <div style="text-align: center; margin: 5px;">  Single fold outwards </div> </div>







Applications

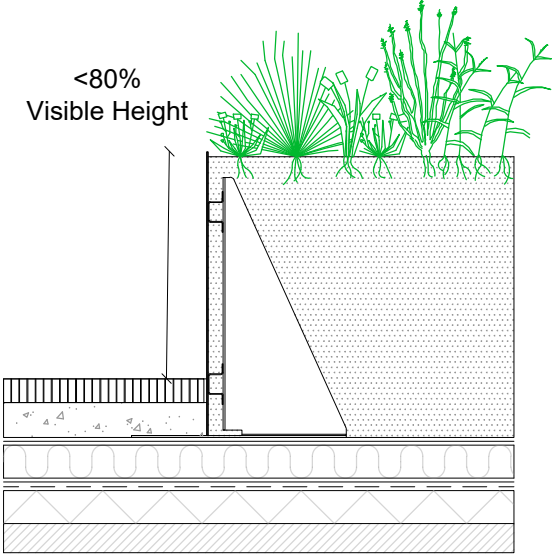









Contrast Freestyle On Roof <150mm				Walgerholm 13-15 DK 3500 Værløse tel +45 44971099 en.milford.dk	
Product Category: Edging		Drawing Type: Principle			
Date: 12/07/2021	Initials:	Scale: NTS	Sheet: A3	Rev.: 0	Page no. 1 of 1
Note that this drawing is for illustration purposes only. It relies on the project engineer and/or contractor to check all details and determine its suitability for use.					

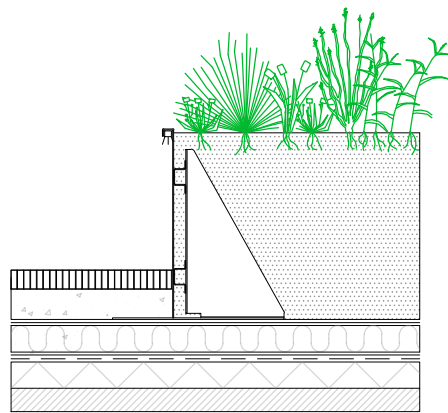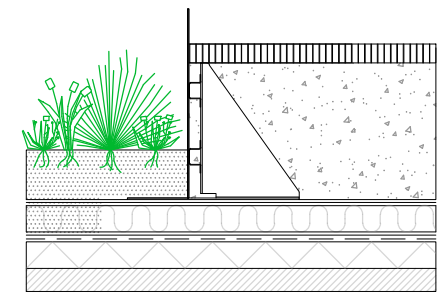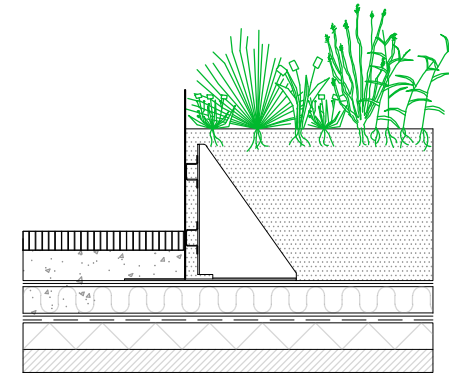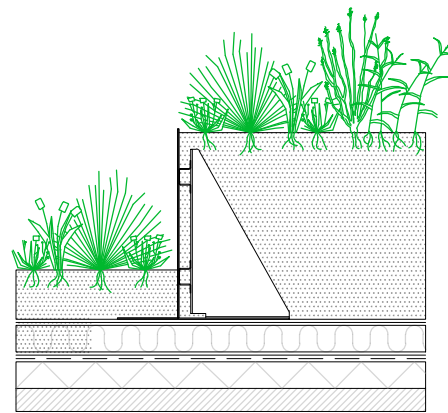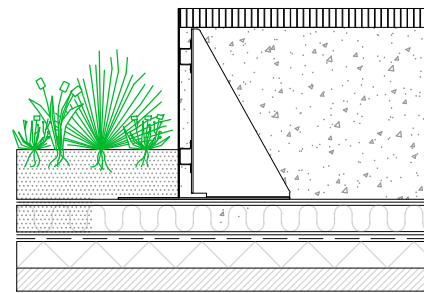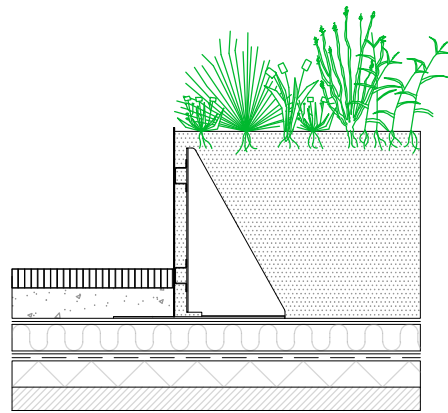Installation type	Material	Top detail	Bottom detail
 <p><80% Visible Height</p>	<ul style="list-style-type: none">  Untreated  Corten  Galvanized  Powder coated  Rus10-coated 	<div style="display: flex; flex-wrap: wrap; justify-content: space-around;"> <div style="text-align: center; margin: 5px;">  Straight </div> <div style="text-align: center; margin: 5px;">  Single fold inwards </div> <div style="text-align: center; margin: 5px;">  Single fold outwards </div> <div style="text-align: center; margin: 5px;">  Double fold inwards </div> <div style="text-align: center; margin: 5px;">  Double fold outwards </div> </div>	<div style="display: flex; flex-wrap: wrap; justify-content: space-around;"> <div style="text-align: center; margin: 5px;">  Straight </div> <div style="text-align: center; margin: 5px;">  Single fold inwards </div> <div style="text-align: center; margin: 5px;">  Single fold outwards </div> </div>



Applications

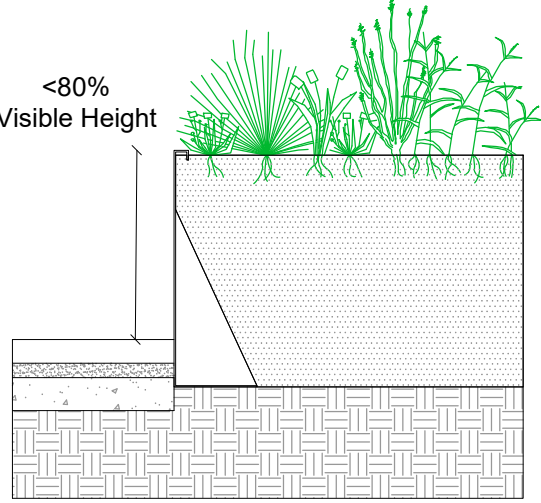

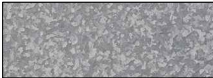


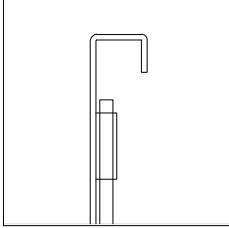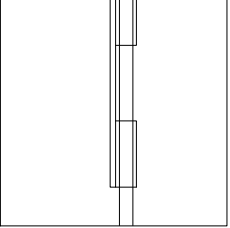


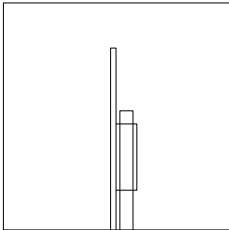
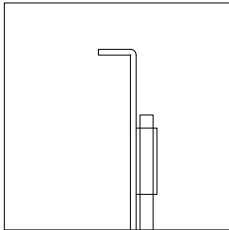
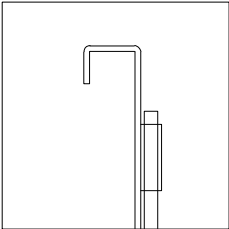
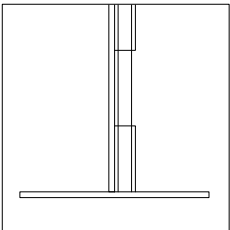
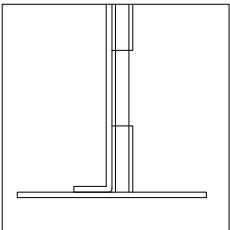
Contrast Freestyle On Roof >150mm					Walgerholm 13-15 DK 3500 Værløse tel +45 44971099 en.milford.dk
Product Category: Edging		Drawing Type: Principle			
Date: 12/07/2021	Initials:	Scale: NTS	Sheet: A3	Rev.: 0	Page no. 1 of 1
Note that this drawing is for illustration purposes only. It relies on the project engineer and/or contractor to check all details and determine its suitability for use.					

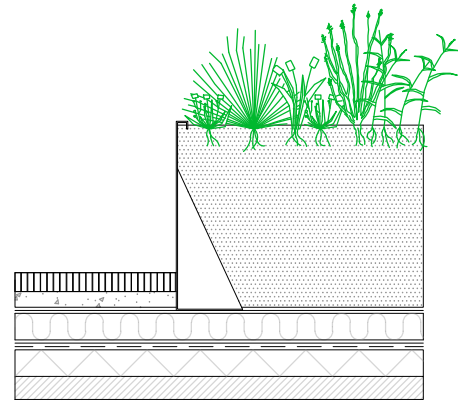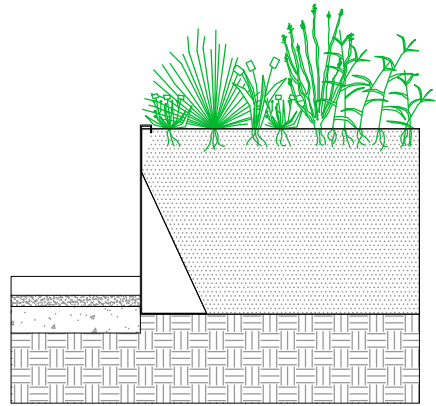Installation type	Material	Top detail	Bottom detail
	<ul style="list-style-type: none">  Untreated  Corten  Galvanized  Powder coated  Rus10-coated 	 <p>Double fold outwards</p>	 <p>Straight</p>





Applications

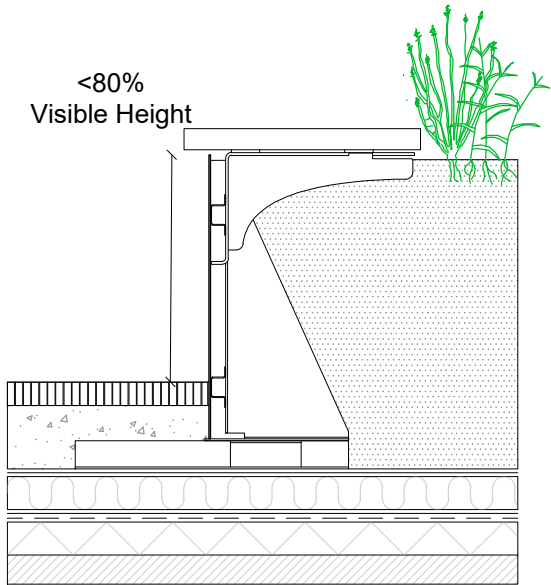





Contrast Freestyle In Terrain and Roof					Walgerholm 13-15 DK 3500 Værløse tel +45 44971099 en.milford.dk
Product Category: Edging		Drawing Type: Principle			
Date: 12/07/2021	Initials:	Scale: NTS	Sheet: A3	Rev.: 0	Page no. 1 of 1
Note that this drawing is for illustration purposes only. It relies on the project engineer and/or contractor to check all details and determine its suitability for use.					

Installation type	Material	Top detail	Bottom detail
	<ul style="list-style-type: none">  Untreated  Corten  Galvanized  Powder coated  Rus10-coated 	<div style="display: flex; justify-content: space-around;"> <div style="text-align: center;">  Straight </div> <div style="text-align: center;">  Single fold outwards </div> </div> <div style="text-align: center; margin-top: 20px;">  Double fold outwards </div>	<div style="display: flex; justify-content: space-around;"> <div style="text-align: center;">  Straight </div> <div style="text-align: center;">  Single fold outwards </div> </div>





Applications

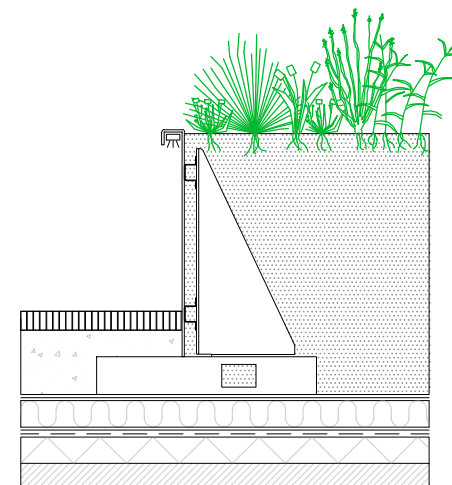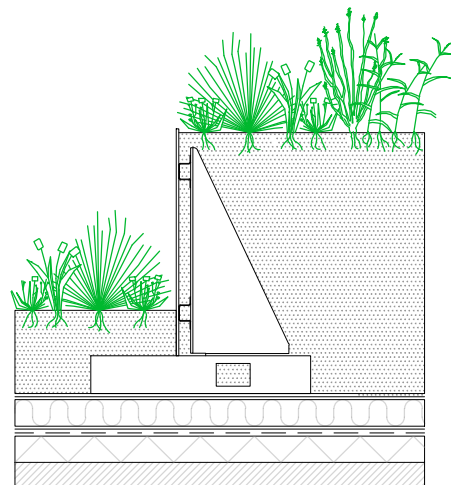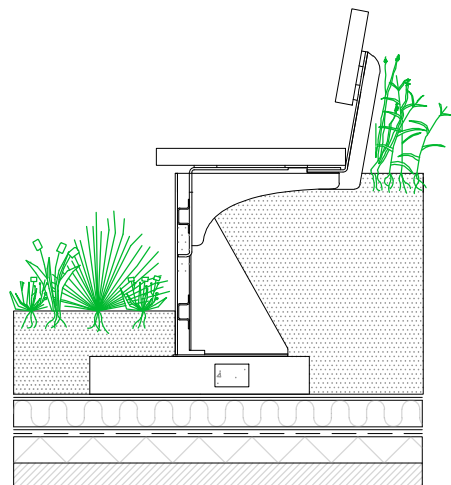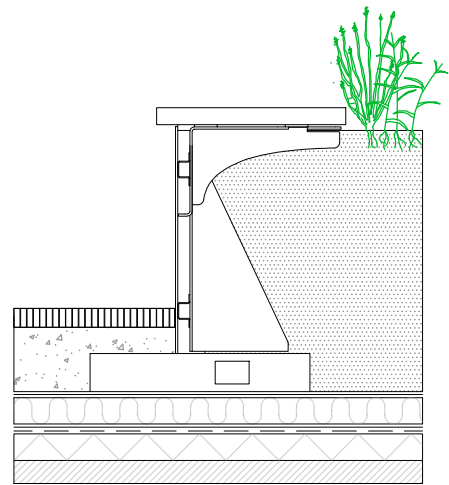





Contrast Freestyle On Roof w. Bench <150mm					Walgerholm 13-15 DK 3500 Værløse tel +45 44971099 en.milford.dk
Product Category: Edging		Drawing Type: Principle			
Date: 12/07/2021	Initials:	Scale: NTS	Sheet: A3	Rev.: 0	Page no. 1 of 1
Note that this drawing is for illustration purposes only. It relies on the project engineer and/or contractor to check all details and determine its suitability for use.					

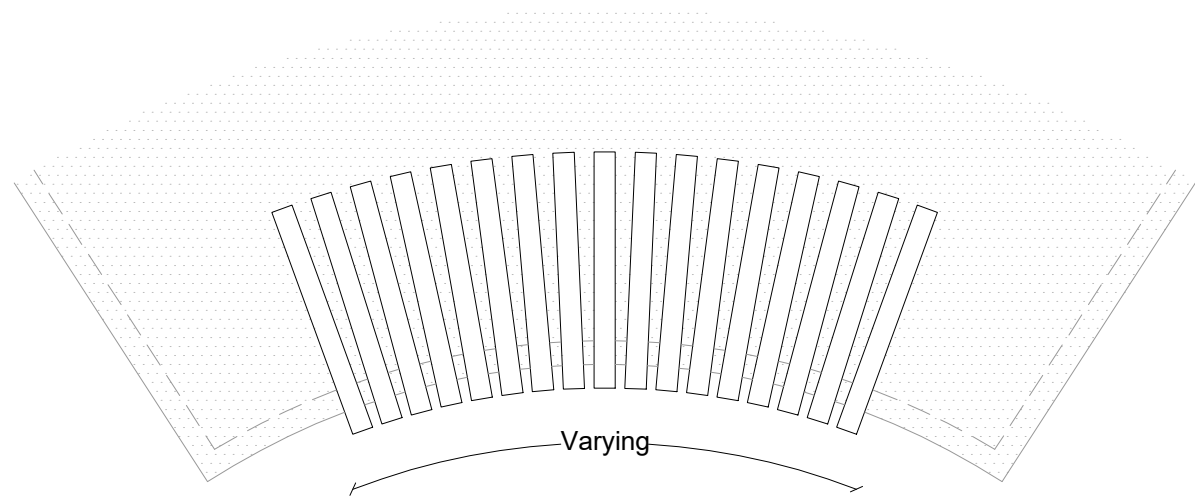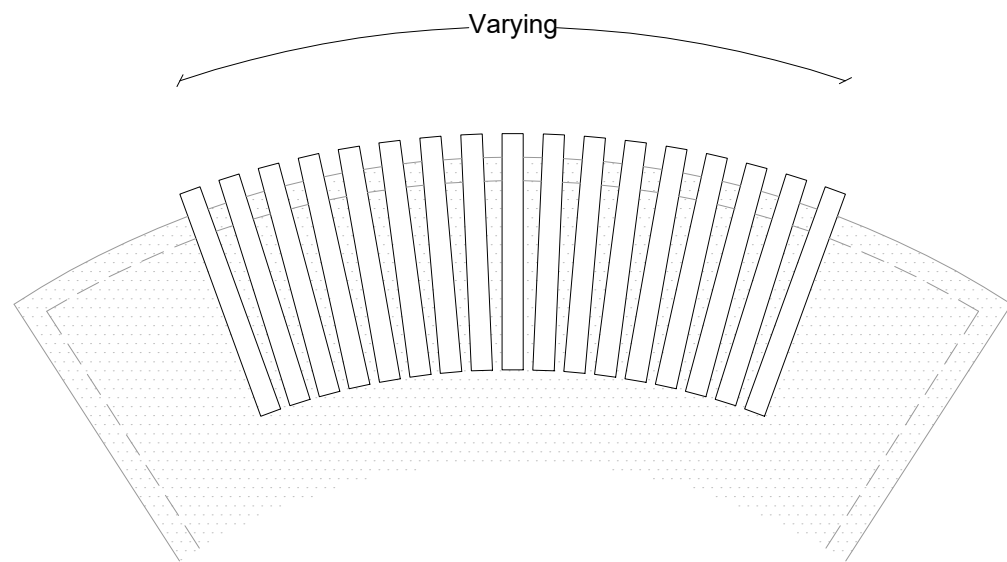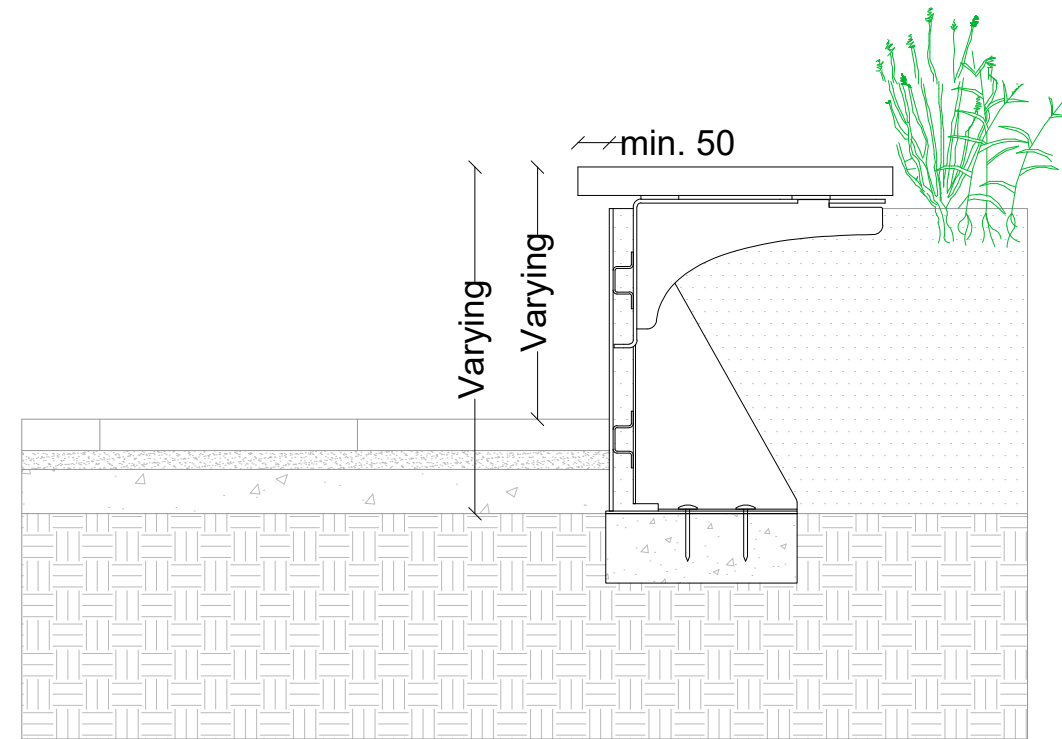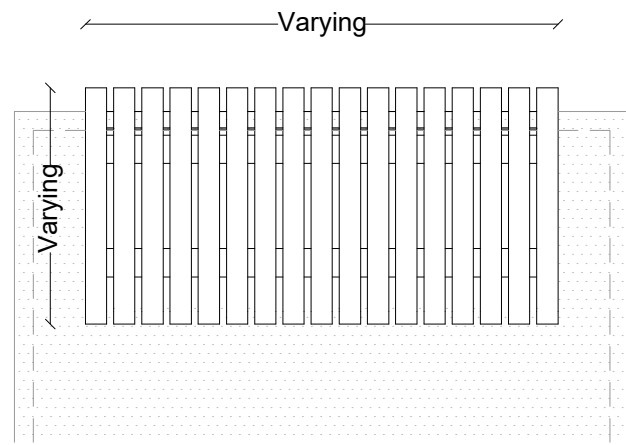

Project name:		CF Bench			Walgerholm 13-15 DK 3500 Værløse tel +45 44971099 en.milford.dk	
Product Category:		Edging		Drawing Type: Principle		
Date: 03/09/2021	Initials: AGJ	Scale: 1:12	Sheet: A3	Rev.: 0	Page no. 1 of 1	
Note that this drawing is for illustration purposes only. It relies on the project engineer and/or contractor to check all details and determine its suitability for use.						

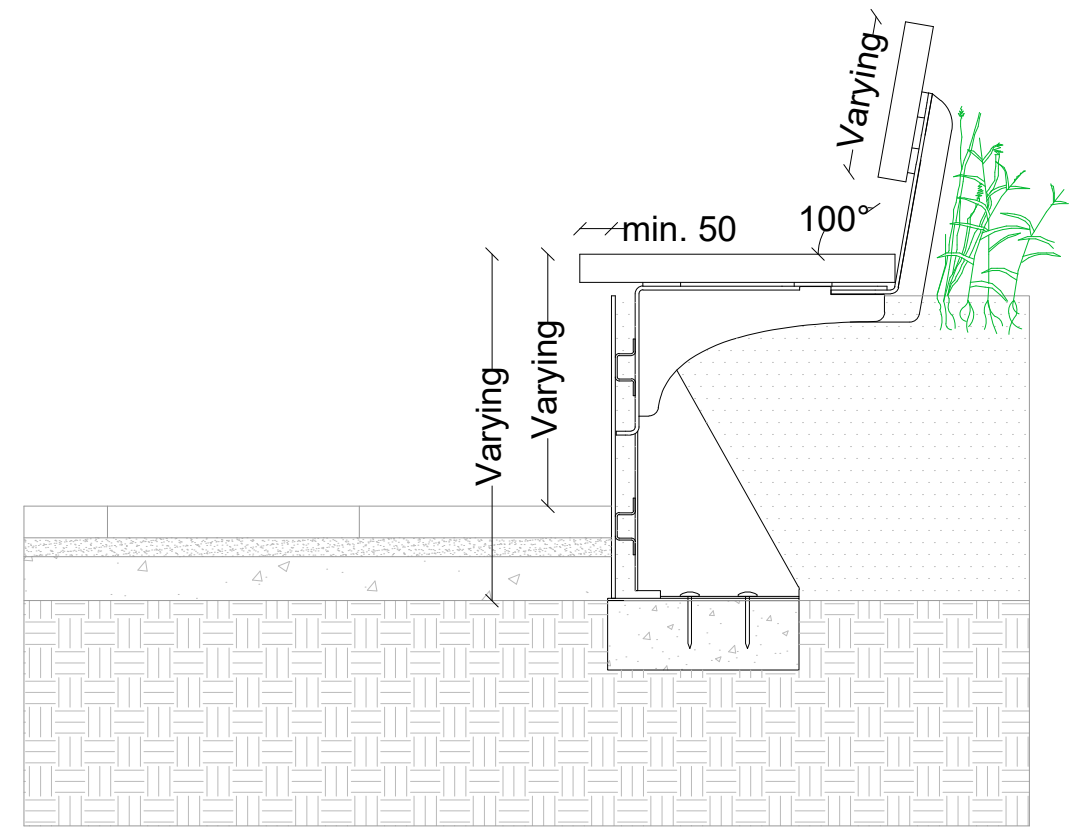
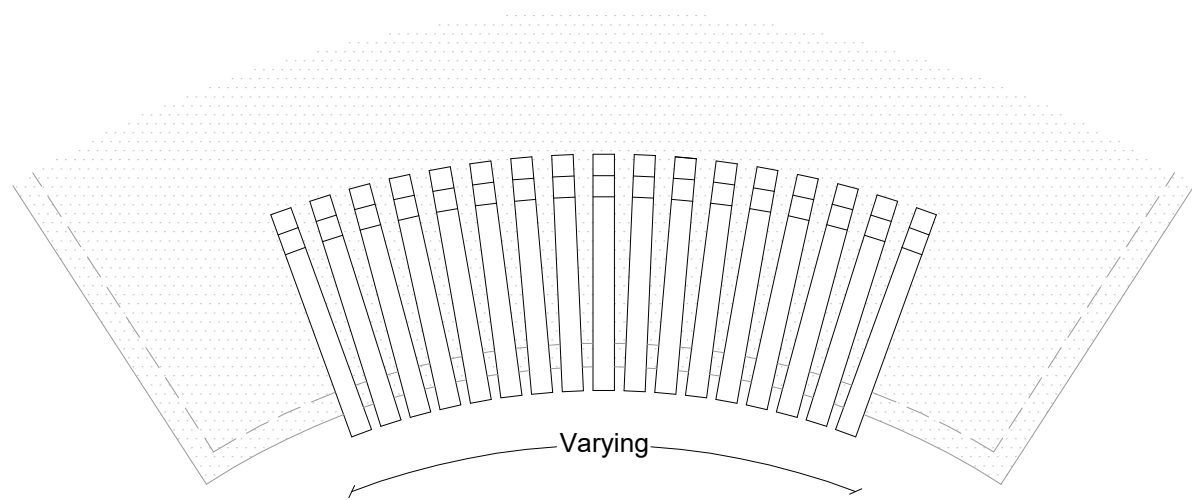
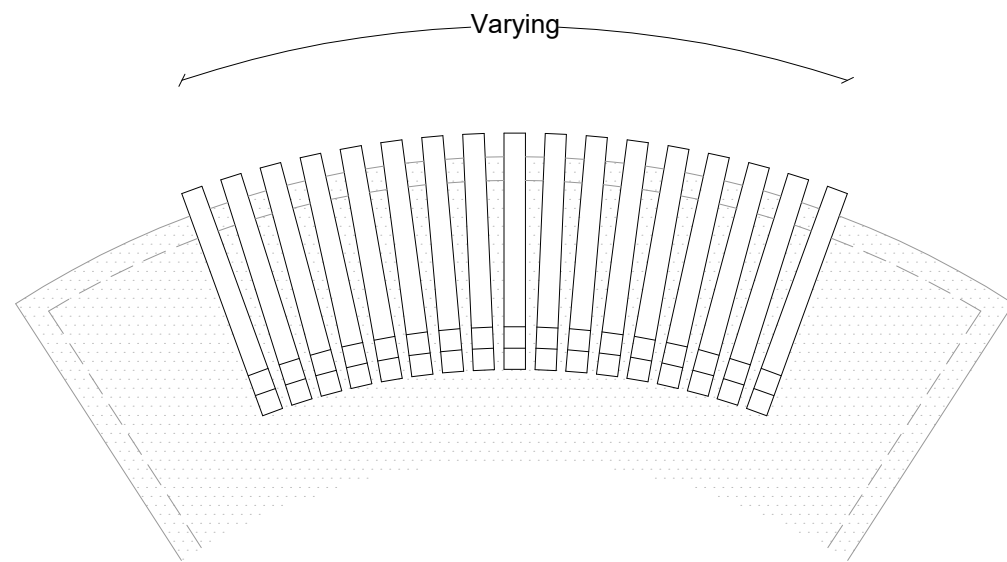
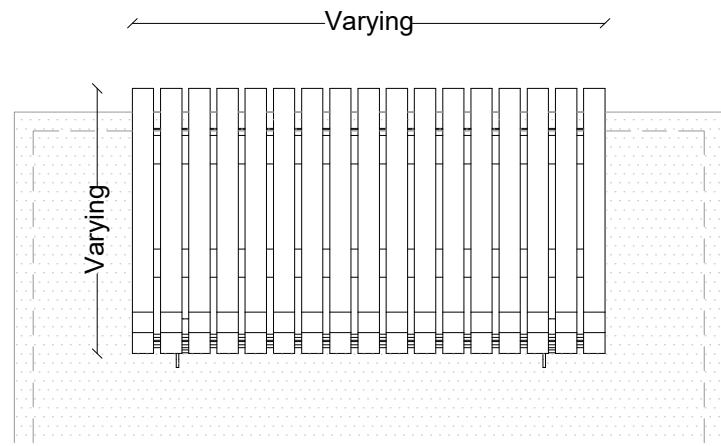


Project name:		CF Bench w. backrest			Walgerholm 13-15 DK 3500 Værløse tel +45 44971099 en.milford.dk
Product Category:		Edging	Drawing Type: Principle		
Date: 03/09/2021	Initials: AGJ	Scale: 1:12	Sheet: A3	Rev.: 0	Page no. 1 of 1
Note that this drawing is for illustration purposes only. It relies on the project engineer and/or contractor to check all details and determine its suitability for use.					

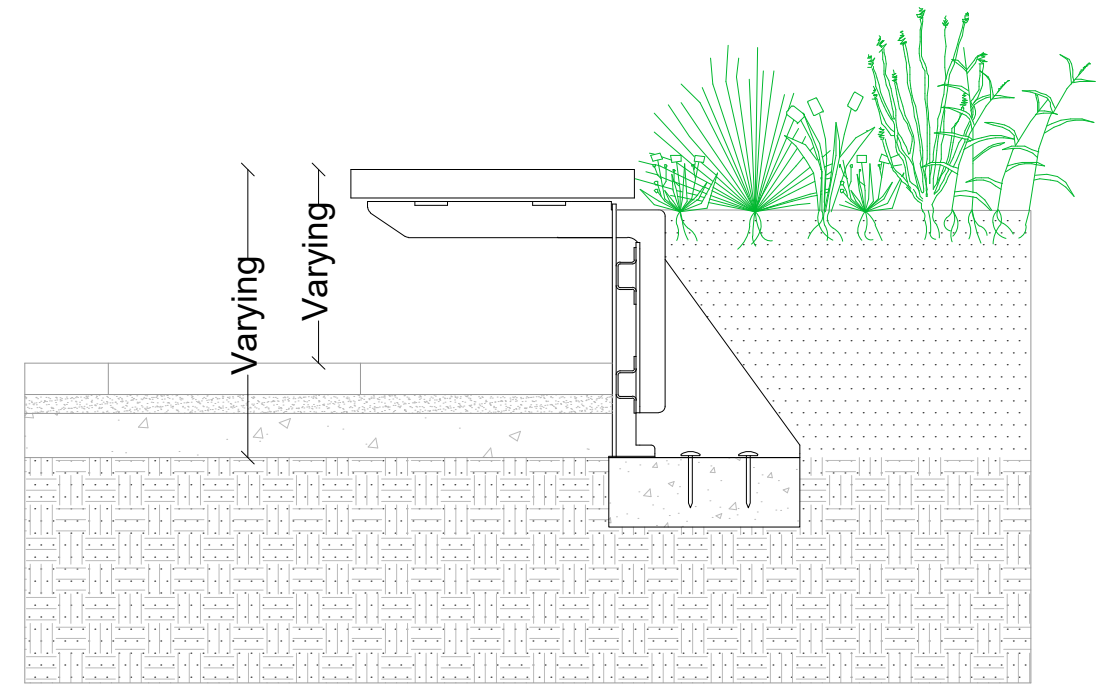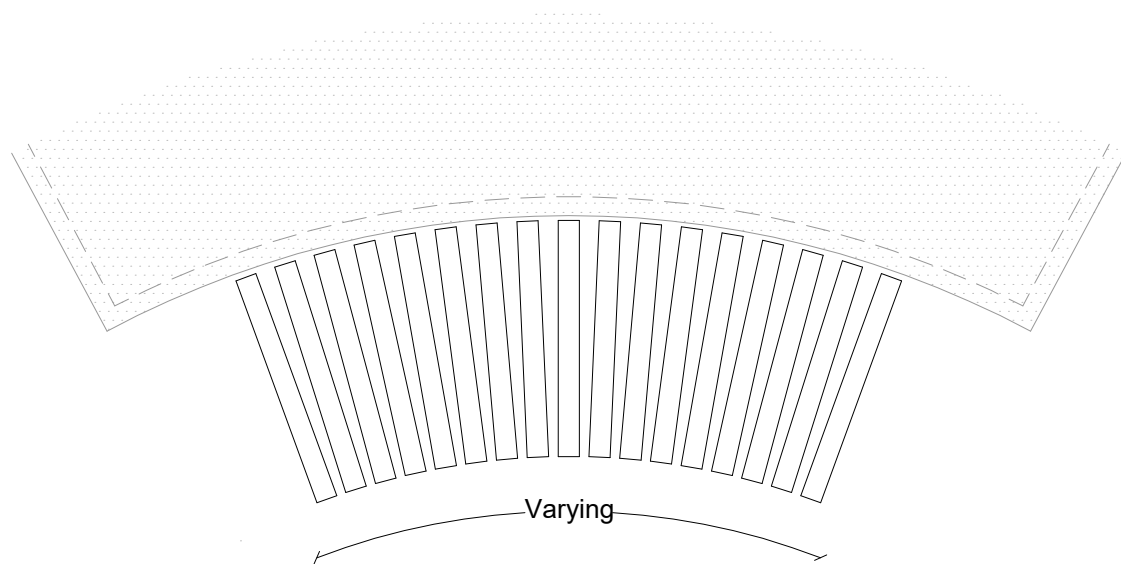
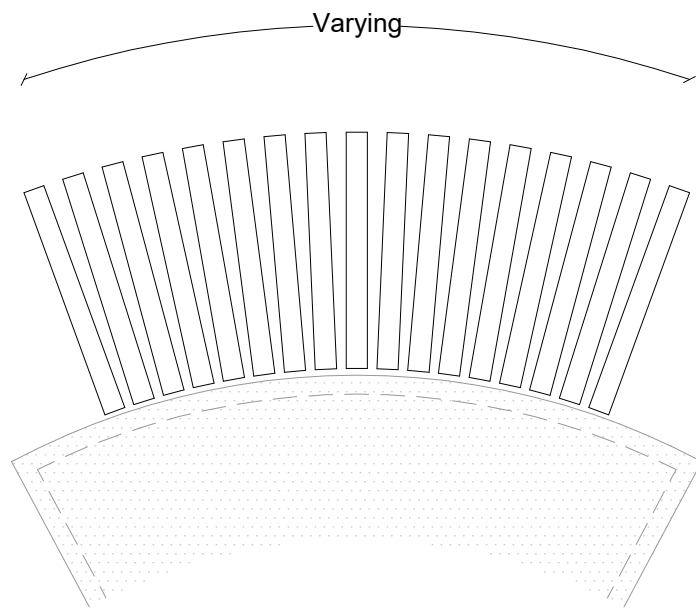
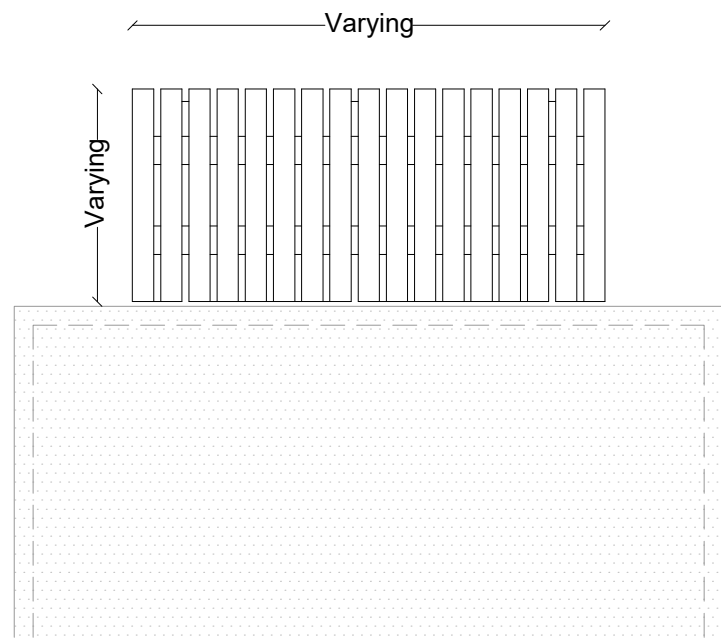


Project name:		CF Bench cantilever			Walgerholm 13-15 DK 3500 Værløse tel +45 44971099 en.milford.dk	
Product Category:		Edging	Drawing Type:		Principle	
Date: 03/09/2021	Initials: AGJ	Scale: 1:12	Sheet: A3	Rev.: 0	Page no. 1 of 1	
Note that this drawing is for illustration purposes only. It relies on the project engineer and/or contractor to check all details and determine its suitability for use.						

milford.

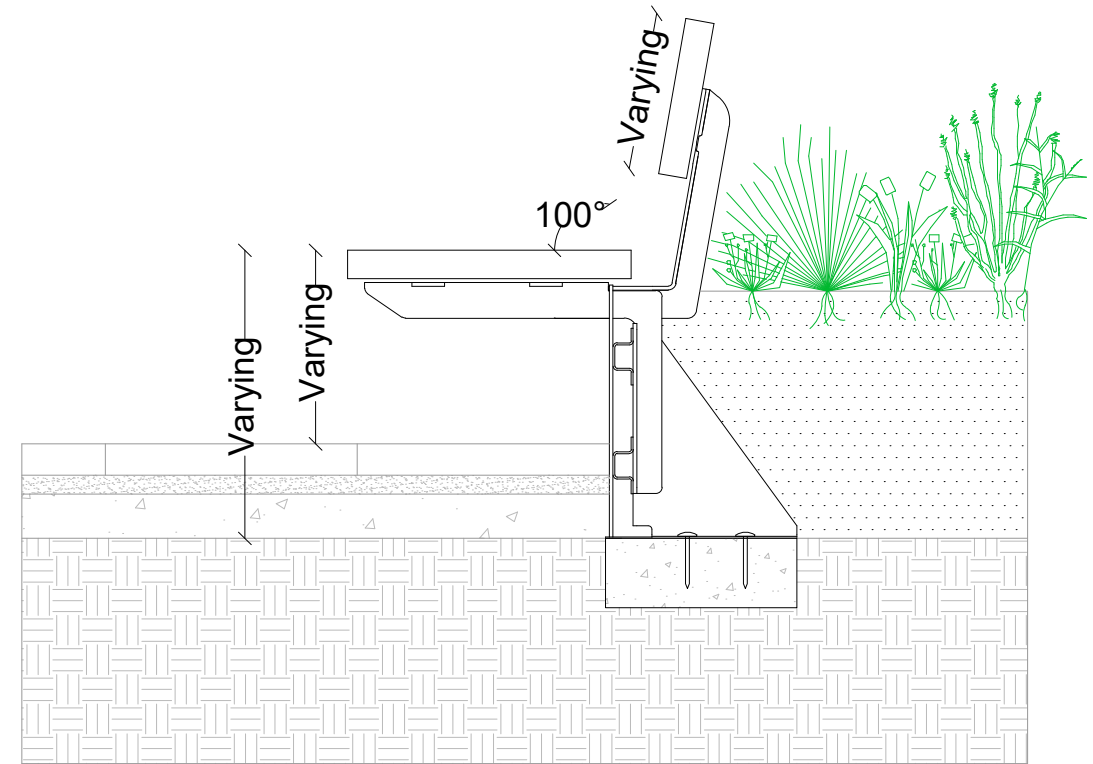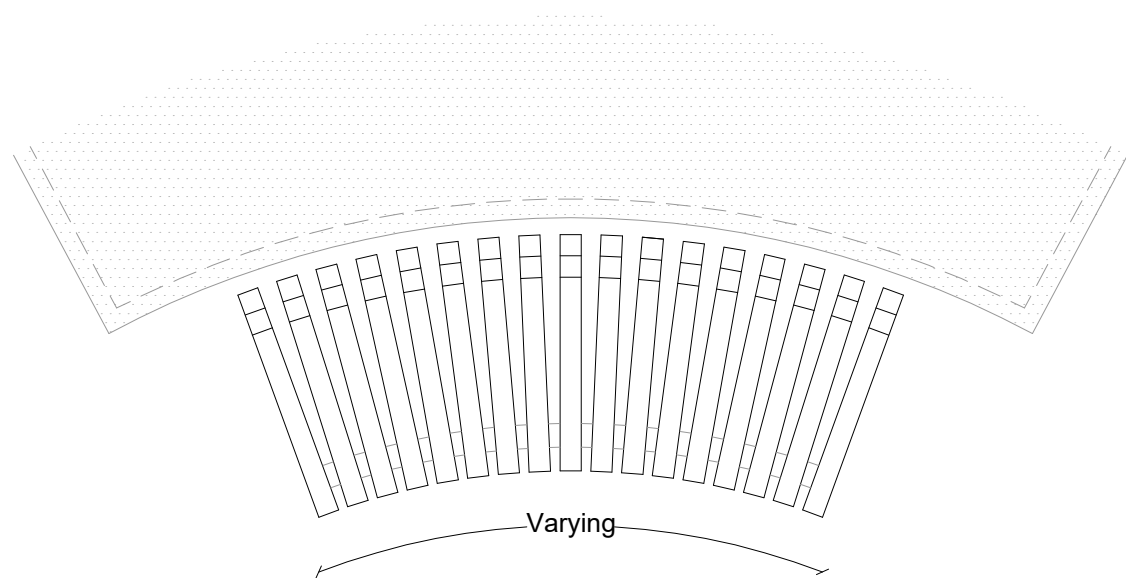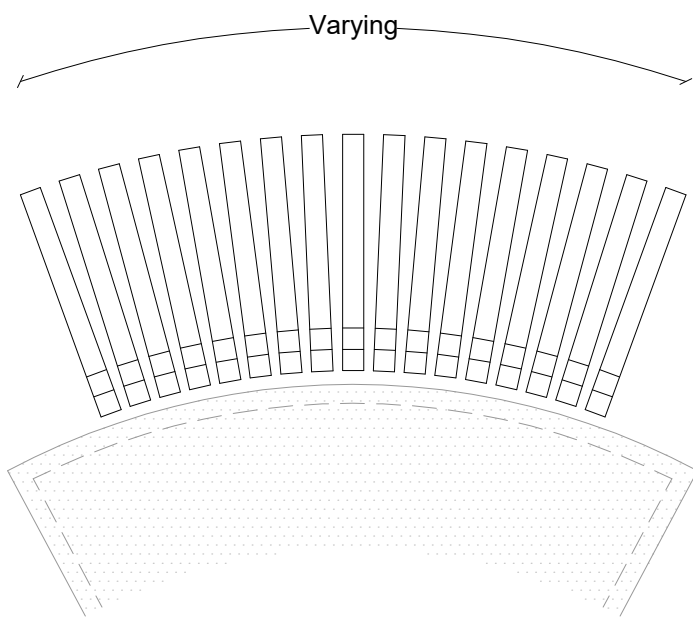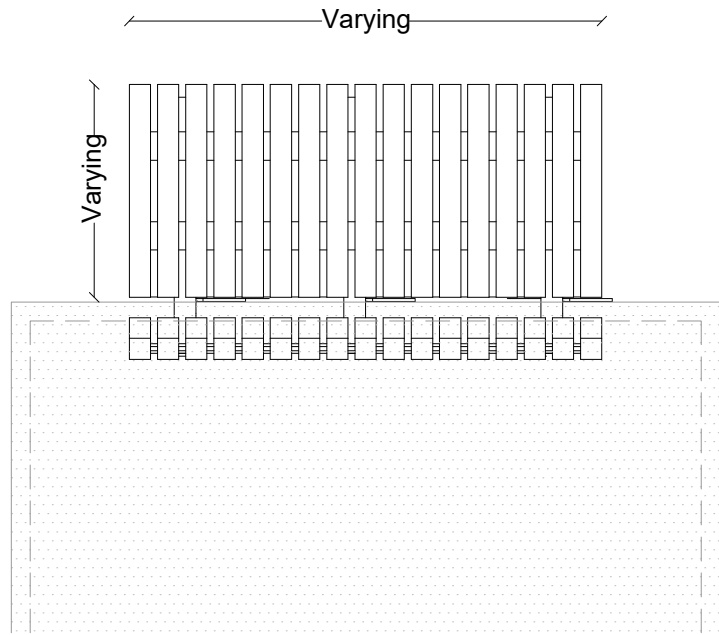

Project name:		CF Bench w. backrest cantilever			Walgerholm 13-15 DK 3500 Værløse tel +45 44971099 en.milford.dk
Product Category:		Edging	Drawing Type: Principle		
Date: 03/09/2021	Initials: AGJ	Scale: 1:12	Sheet: A3	Rev.: 0	Page no. 1 of 1
Note that this drawing is for illustration purposes only. It relies on the project engineer and/or contractor to check all details and determine its suitability for use.					

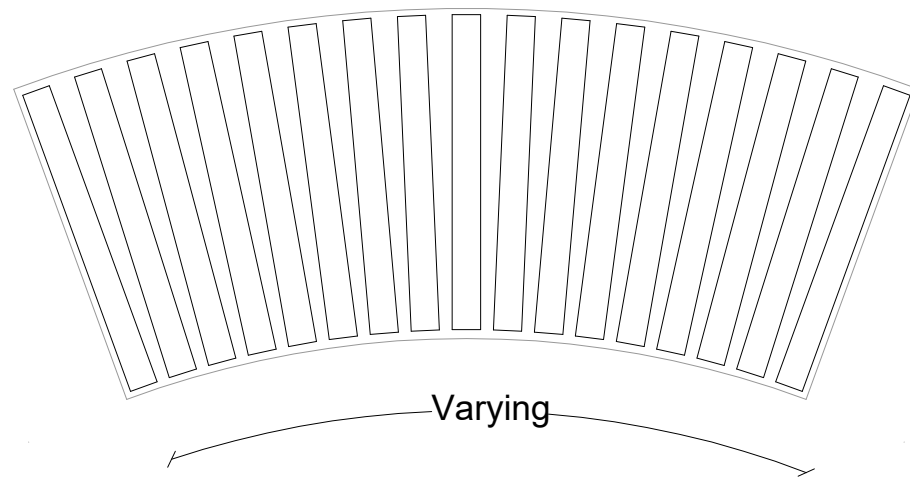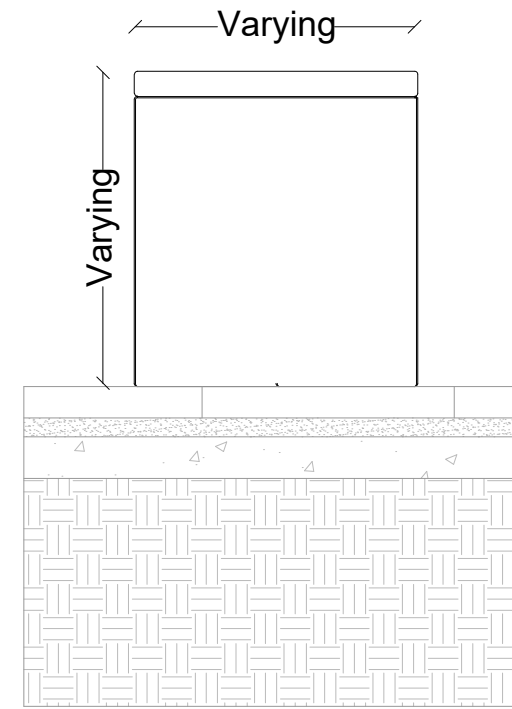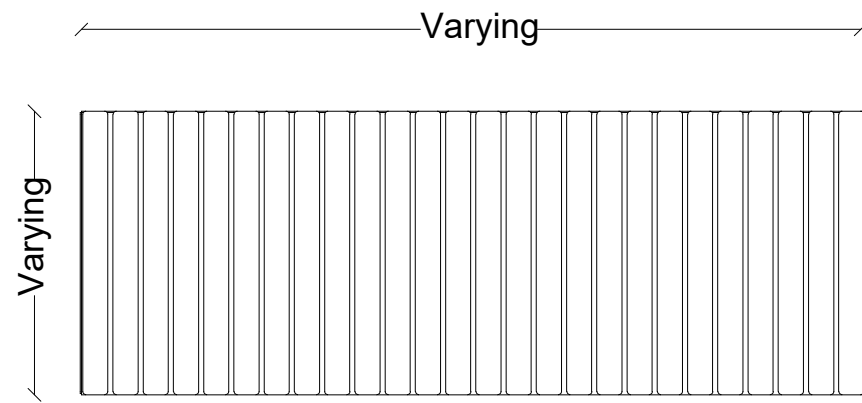

Project name:		CF Freestanding bench			Walgerholm 13-15 DK 3500 Værløse tel +45 44971099 en.milford.dk
Product Category:		Edging	Drawing Type: Principle		
Date: 03/09/2021	Initials: AGJ	Scale: 1:12	Sheet: A3	Rev.: 0	Page no. 1 of 1
Note that this drawing is for illustration purposes only. It relies on the project engineer and/or contractor to check all details and determine its suitability for use.					